


SECTION B-B
N.T.S.

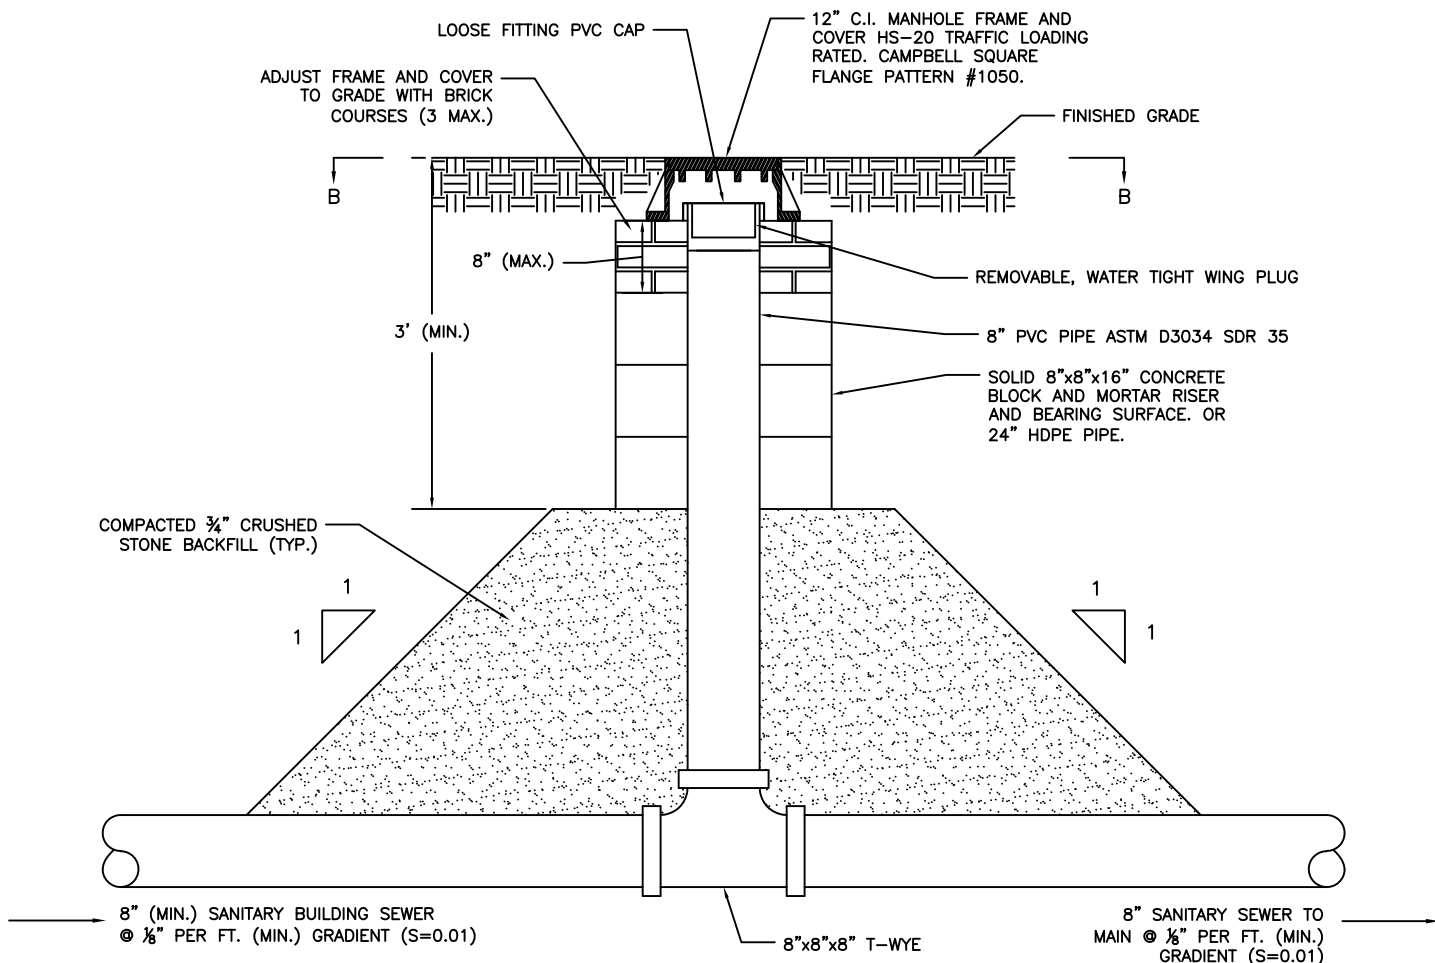

SECTION A-A
N.T.S.

NOTE: THIS DRAWING SUPERSEDES ALL PRIOR VERSIONS. DRAWING MAY BE REVISED WITHOUT PRIOR NOTICE. CONTACT ENGINEERING DEPARTMENT FOR CURRENT VERSION.

INFORMATION SHOWN ON THIS DETAIL WAS PREPARED FOR USE BY THE CITY OF MILFORD. RESPONSIBILITY FOR REUSE FOR THIS INFORMATION RESIDES WITH THE USER. THE CITY OF MILFORD, ITS EMPLOYEES, ASSIGNS OR AGENTS ARE TO BE HELD HARMLESS AGAINST ANY LIABILITY RESULTING FROM ANY OCCURRENCE ASSOCIATED WITH THE REUSE OF THIS INFORMATION. ALTERATION OF THIS STANDARD DETAIL IS STRICTLY UNAUTHORIZED WITHOUT THE APPROVAL OF THE CITY ENGINEER.

**8" COMMERCIAL SEWER SAMPLING AND
INSPECTION FACILITY ON NEW
NON-RESIDENTIAL BUILDING SEWER
(TRAFFIC LOADING)**

**CITY OF MILFORD
DEPT. OF PUBLIC WORKS
ENGINEERING BUREAU**
GREGORY PIDLUSKI, P.E., L.S.
CITY ENGINEER

SCALE:
N.T.S.

DATE:
JULY 7, 2017

SHEET:
S-5A

