

NAUGATUCK AVENUE DRAINAGE IMPROVEMENTS
STP-URBAN / STATE PROJECT #83-262
NAUGATUCK AVENUE AND CHURCH STREET
MILFORD, CONNECTICUT

REVISIONS
No. 1
Date 03/09/15
Issued For Bidding


Designed R.B.
Drawn J.B.
Checked
Approved
Scale 1"=40'
Project No. 08C3036
Date 3/09/2015

CAD File: TMPT08C303601

Title
MAINTENANCE
AND PROTECTION
OF TRAFFIC PLAN
(PHASE 2)

Sheet No.

MPT-2

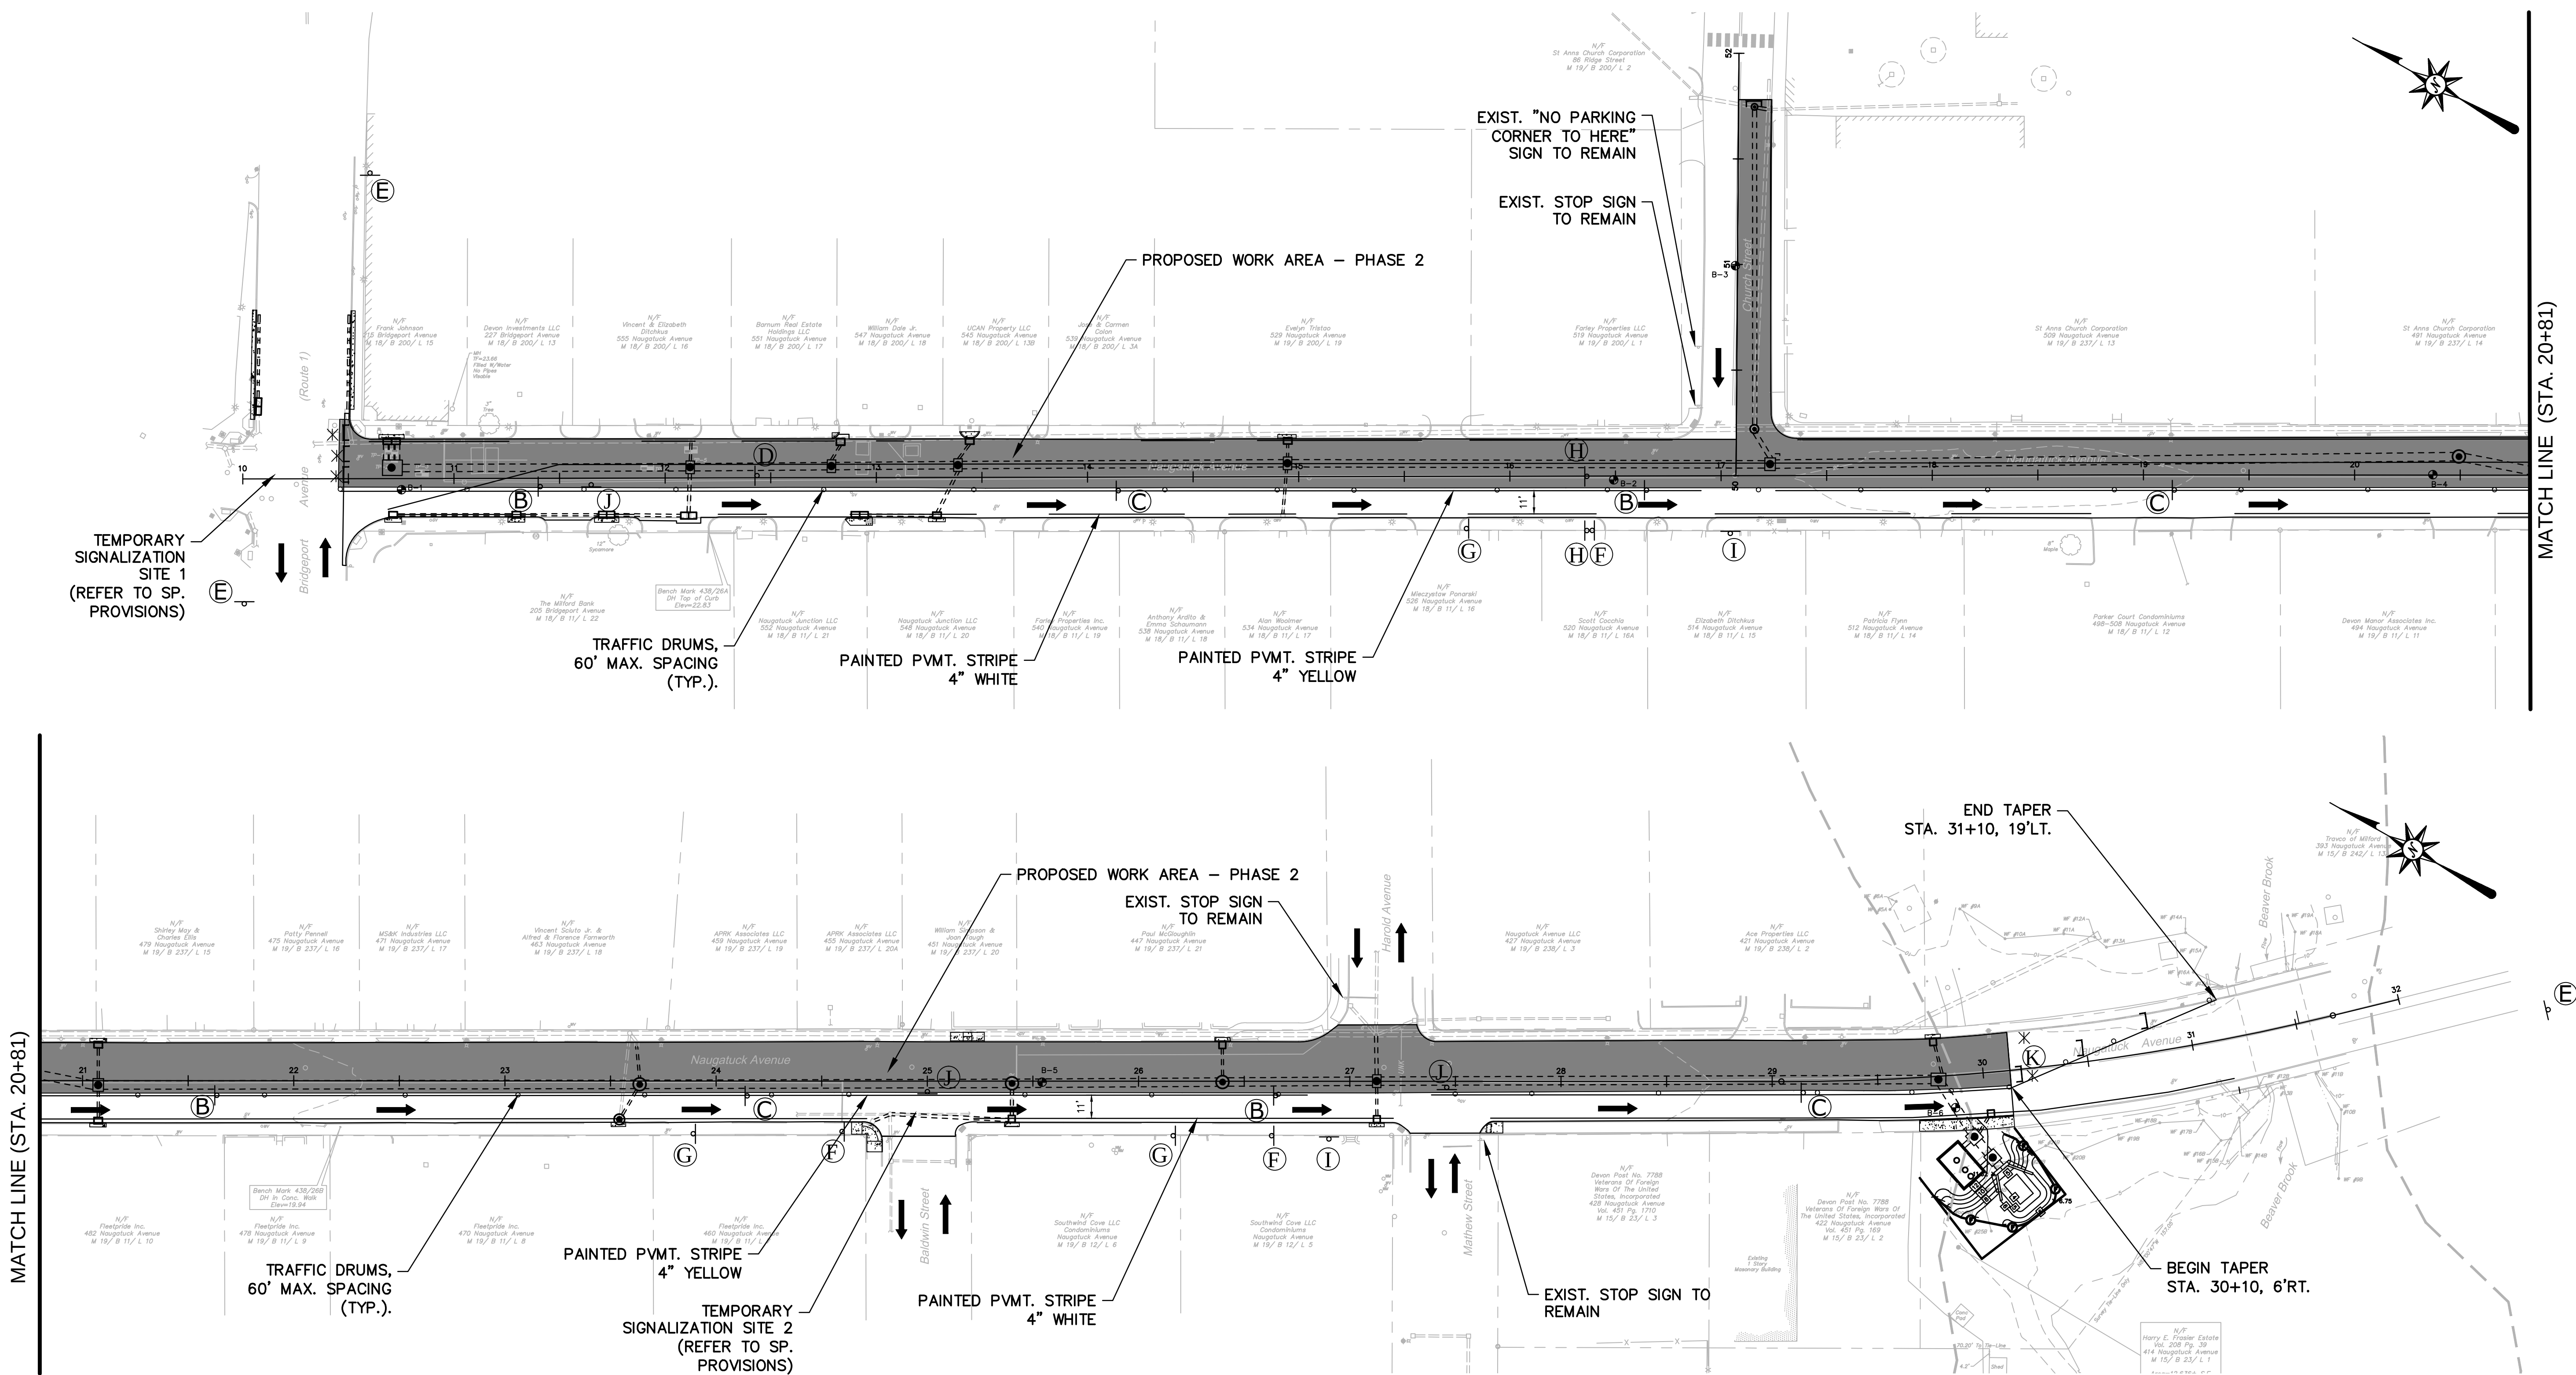

LEGEND

SYMBOL	DESCRIPTION	CONN D.O.T. NO.	AREA (SF)
(A)		80-9422L	4.5 SF
(B)		80-9959	16 SF
(C)		80-9951	16 SF
(D)		80-4601	6 SF
(E)		80-9612	8 SF

* BARRICADE WARNING LIGHTS-HIGH INTENSITY

SYMBOL	DESCRIPTION	CONN D.O.T. NO.	AREA (SF)
(F)		31-1119	6.25 SF
(G)		31-1122	6 SF
(H)		31-1619	6.25 SF
		31-1620	5 SF

SYMBOL	DESCRIPTION	CONN D.O.T. NO.	AREA (SF)
(I)		31-1188	3 SF
(J)		31-1177	3 SF
(K)		80-9080	10 SF
o	TEMPORARY TRAFFIC DRUMS	-	-
→	DIRECTION OF TRAFFIC	-	-
-	CONSTRUCTION SIGN (TYP.)	-	-
■	PROPOSED WORK AREA	-	-

GENERAL NOTES

- CONTRACTOR SHALL MOVE ALL NECESSARY SIGNAGE AND TRAFFIC BARRIERS TO THE APPROPRIATE LOCATION WHEN COMPLETING PHASED CONSTRUCTION TO ALLOW FOR VEHICULAR ACCESS TO AND FROM PRIVATE RESIDENCES AND BUSINESSES TO THROUGHOUT THE LENGTH OF THE PROJECT.
- REFER TO SHEET NO. GN-1 FOR M&PT NOTES.

