


Rev. 05/2015 2:27pm, Location: K:\095508\095508\DWG\TDR08C303601.dwg
User: JTDTR-1 12/13/2013 10:02:02

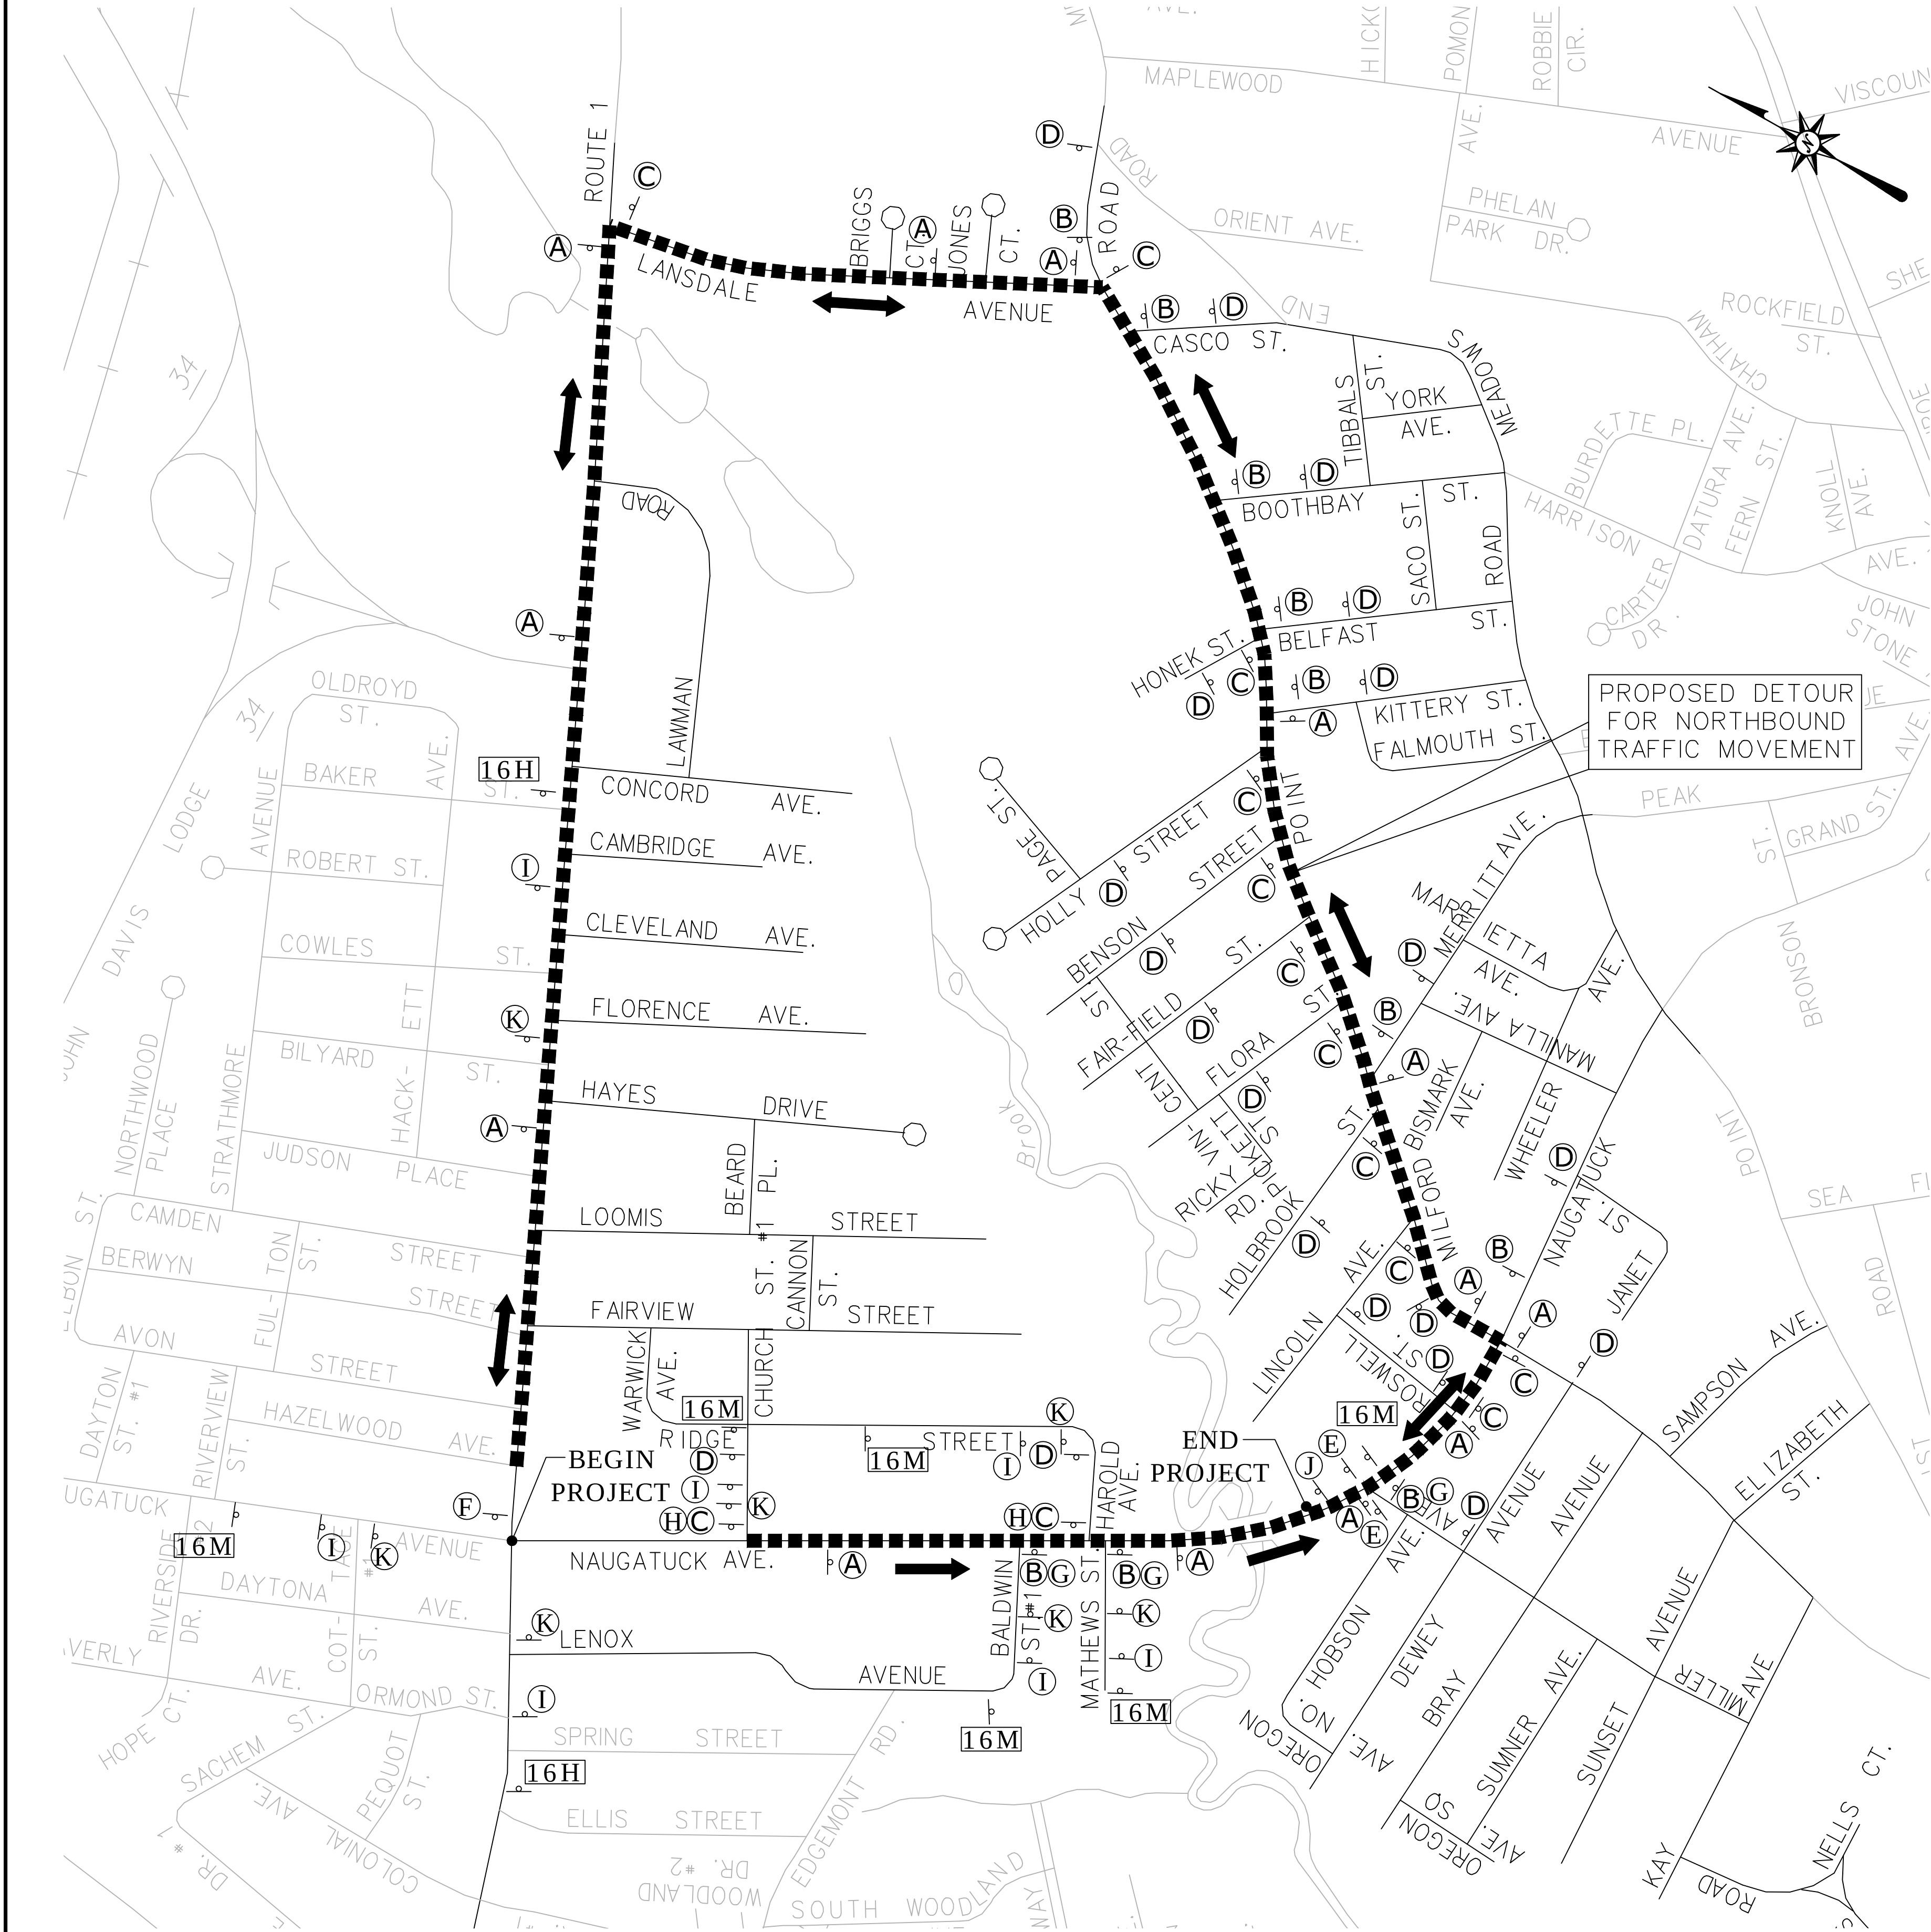

DETOUR PLAN
NOT TO SCALE

LEGEND

SYMBOL	DESCRIPTION	CONN D.O.T. NO.	AREA (SF)
	CONSTRUCTION SIGN	-	-
	ONE-WAY TRAFFIC	-	-
	TWO-WAY TRAFFIC	-	-
A		80-9916	3.33 SF
		80-9710	5 SF
B		80-9916	3.33 SF
		80-9710R	5 SF
C		80-9916	3.33 SF
		80-9710L	5 SF
D		80-9928	12.5 SF
E		31-1119	6.25 SF
F		80-9708	3 SF
G		31-1619	6.25 sf
		31-1620	5 SF
H		31-1617	6.25 sf
		31-1618	5 SF
16H		80-1608	17.5 SF
16M		80-1613	5 SF
I		31-1906	14 SF
J		31-1122	6 SF
K		80-9603	9 SF

GENERAL NOTES

1. REFER TO SHEET NO. GN-1 FOR M&PT NOTES.
2. SIGNS A AND B SHALL BE MOUNTED ON SEPARATE POST.